




COUPE DE PRINCIPE AA

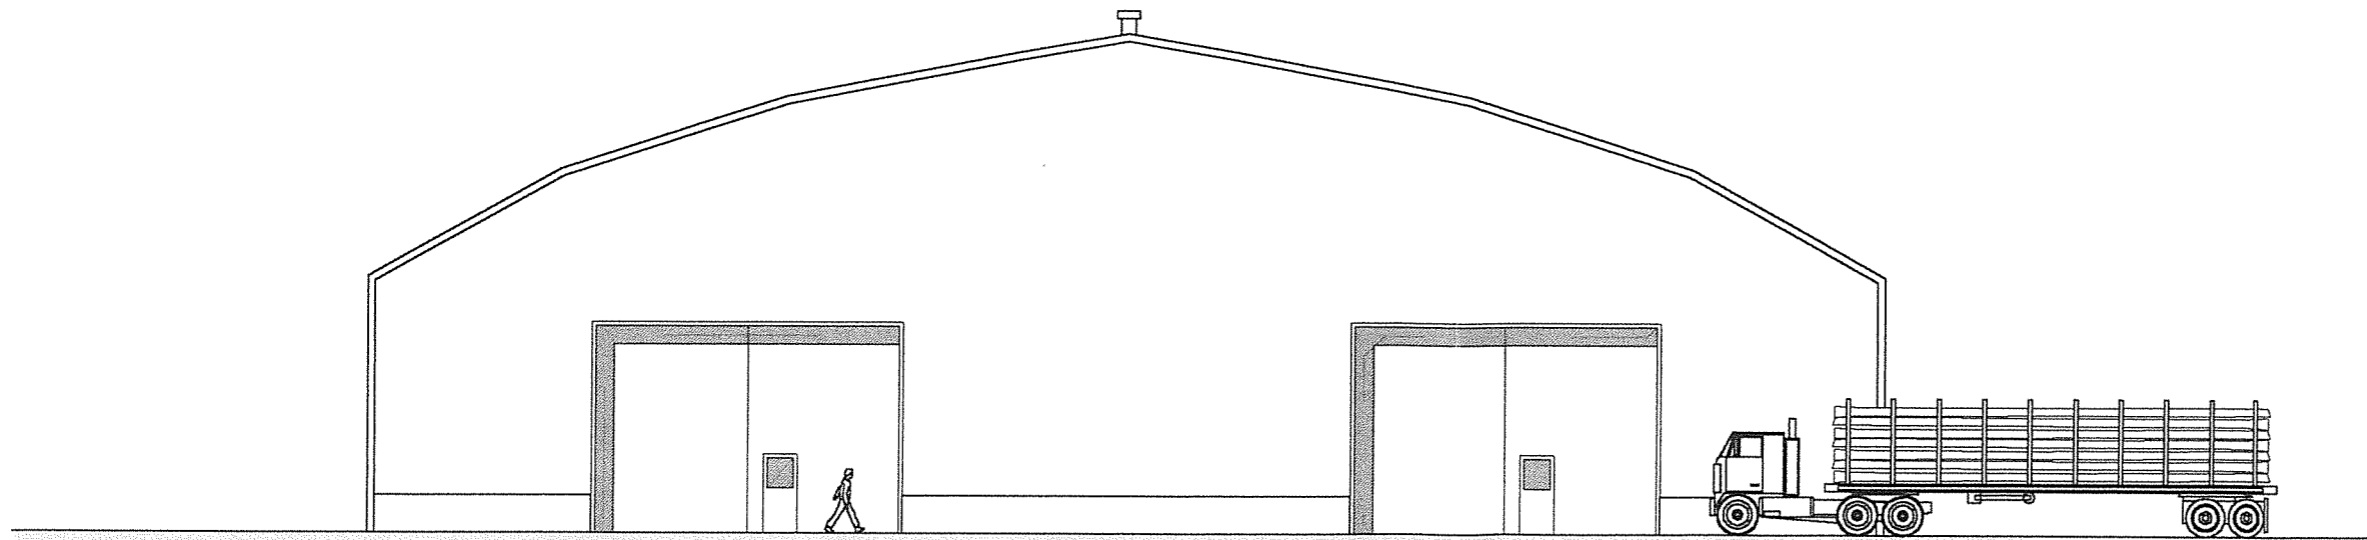


FACADE 1

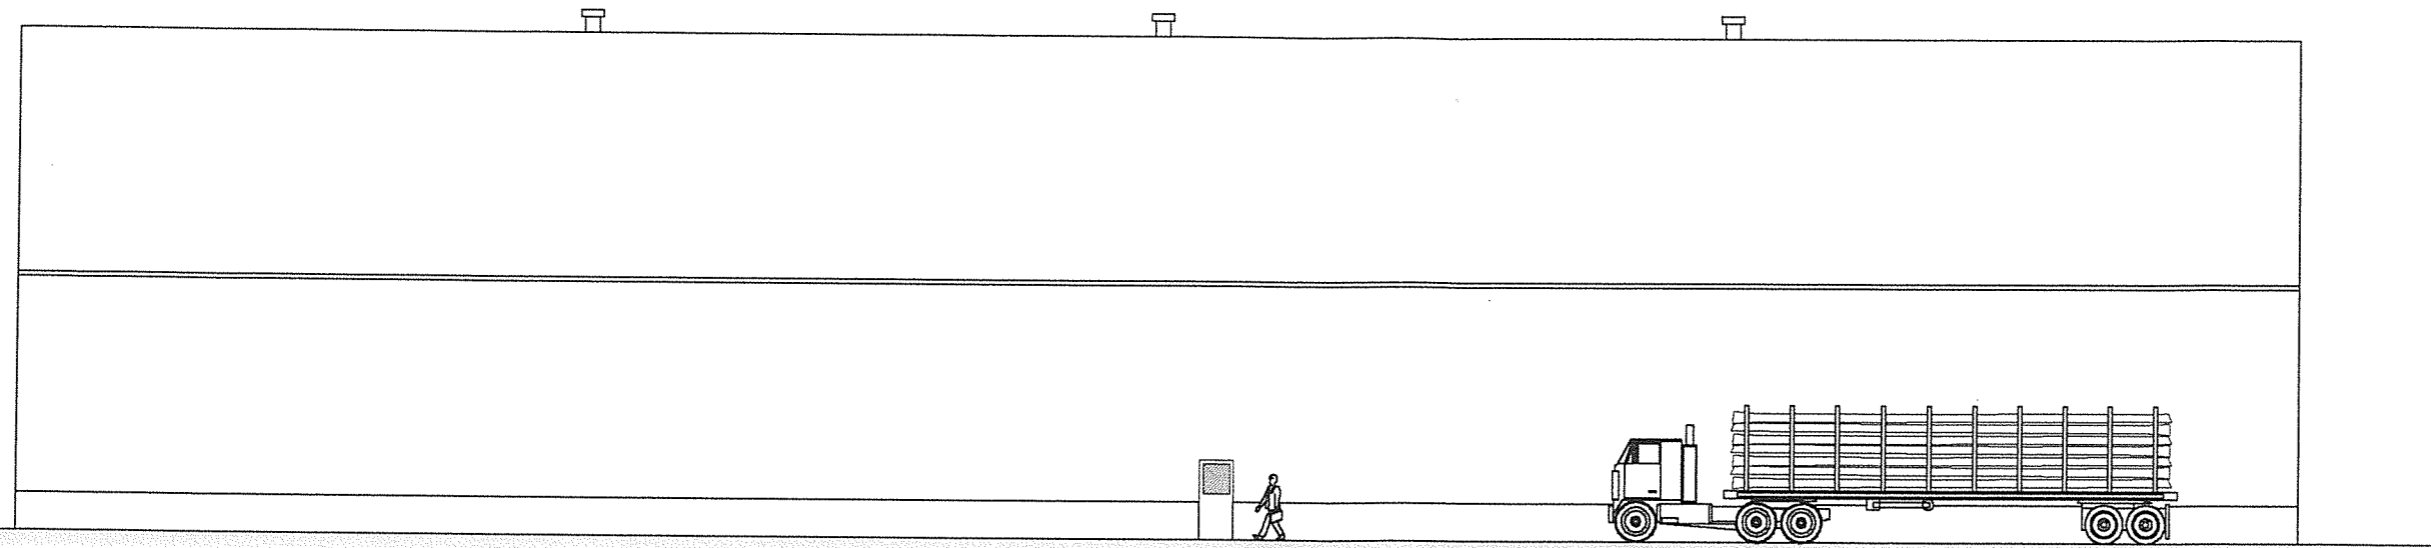

FACADE 2

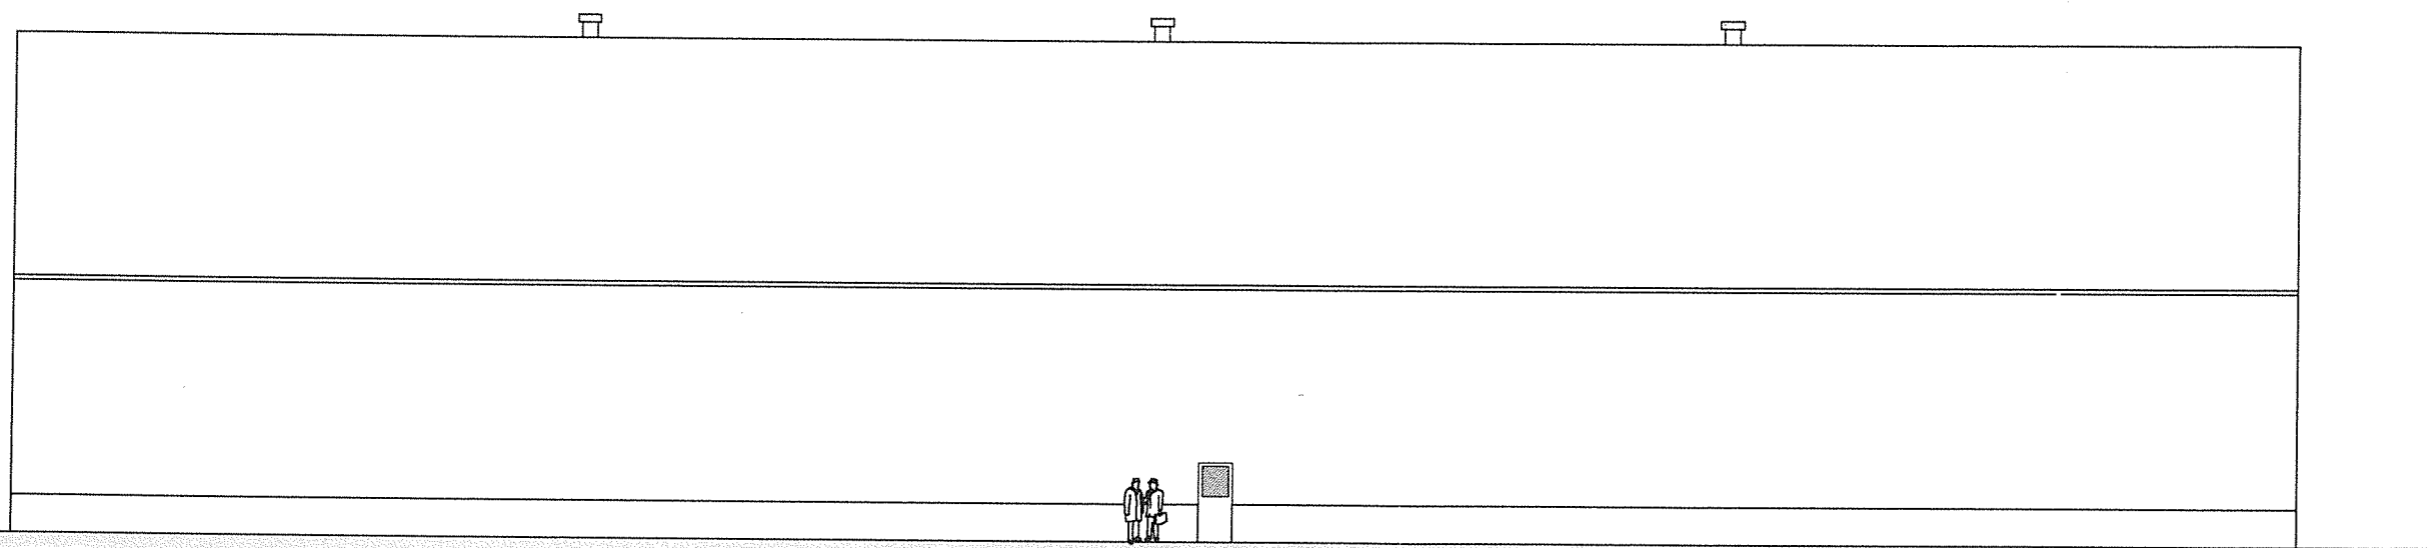

FACADE 4

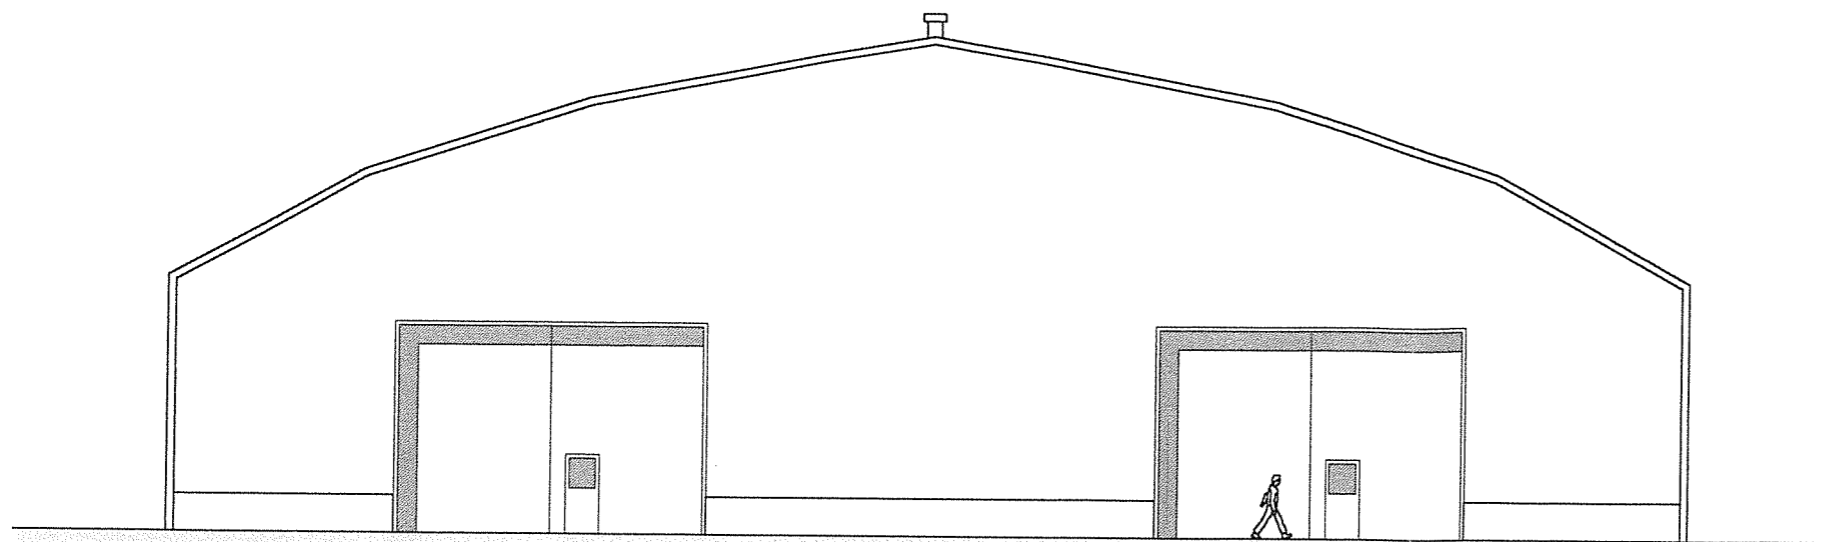

FACADE 3