


MISE A JOUR		
1	19/03/14	4
2	02/04/14	5
3	24/03/16	6
		7
		8
		9

ETABLISSEMENT		
Faible	1	de 1
LE :	03/07/05	

USINE DE BAUPTE		
Rue de sèves 50500 BAUPTE		
Tél.: 0233 7134 65 / Fax: 0233 7134 65		
NUMERO:	BAU SPI PLN 002	REV. 3

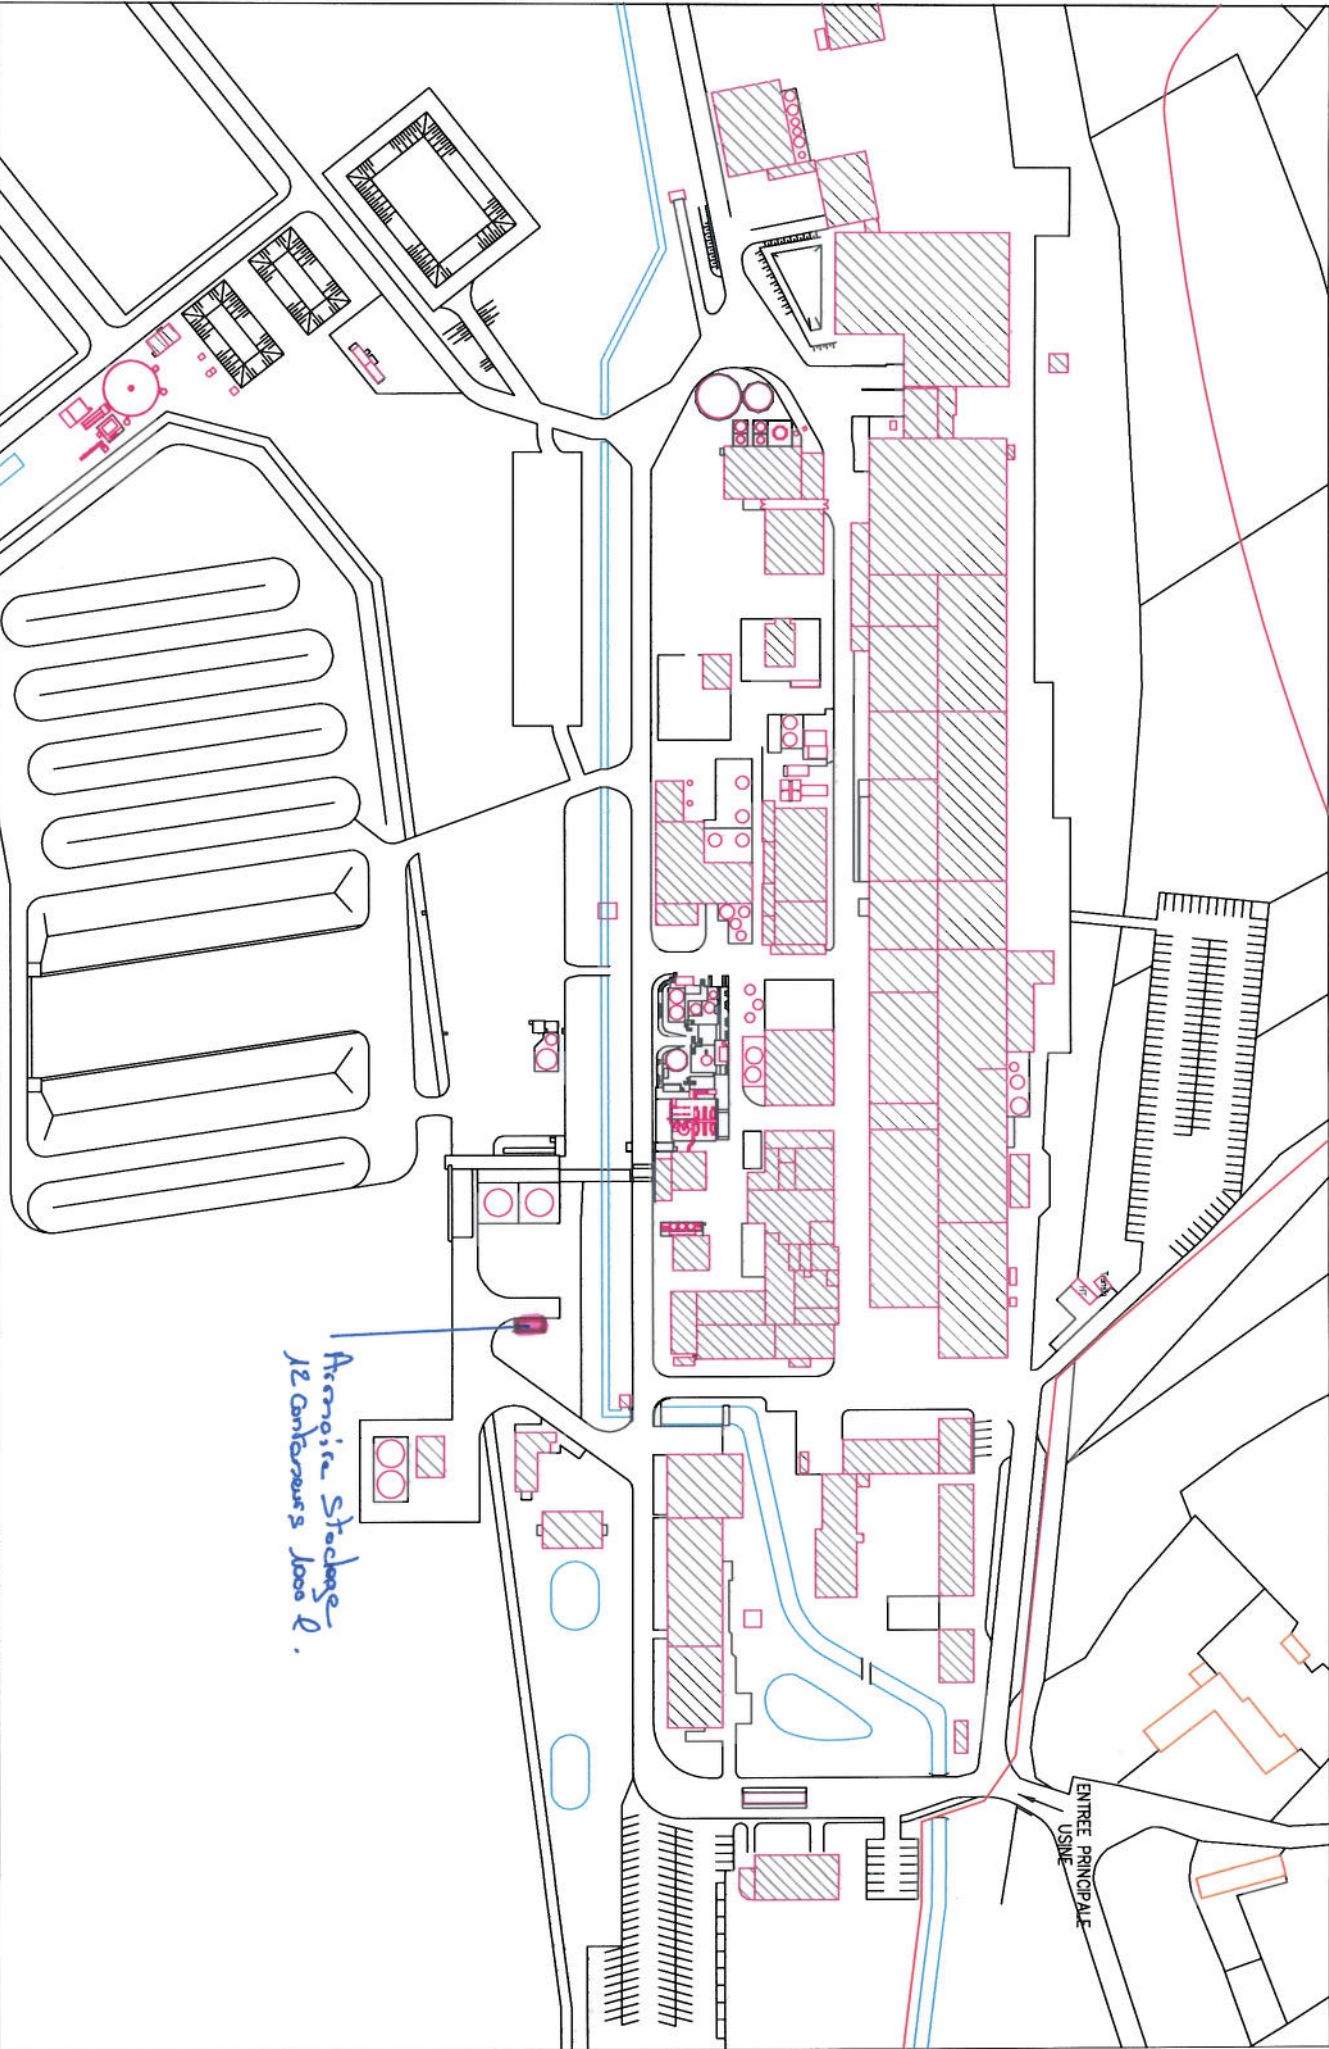

Cargill Baupé – Ateliers.




2015

Armoire du stockage
12 Conteneurs 1000 Litres

© 2014 Cargill, Incorporated. All rights reserved.



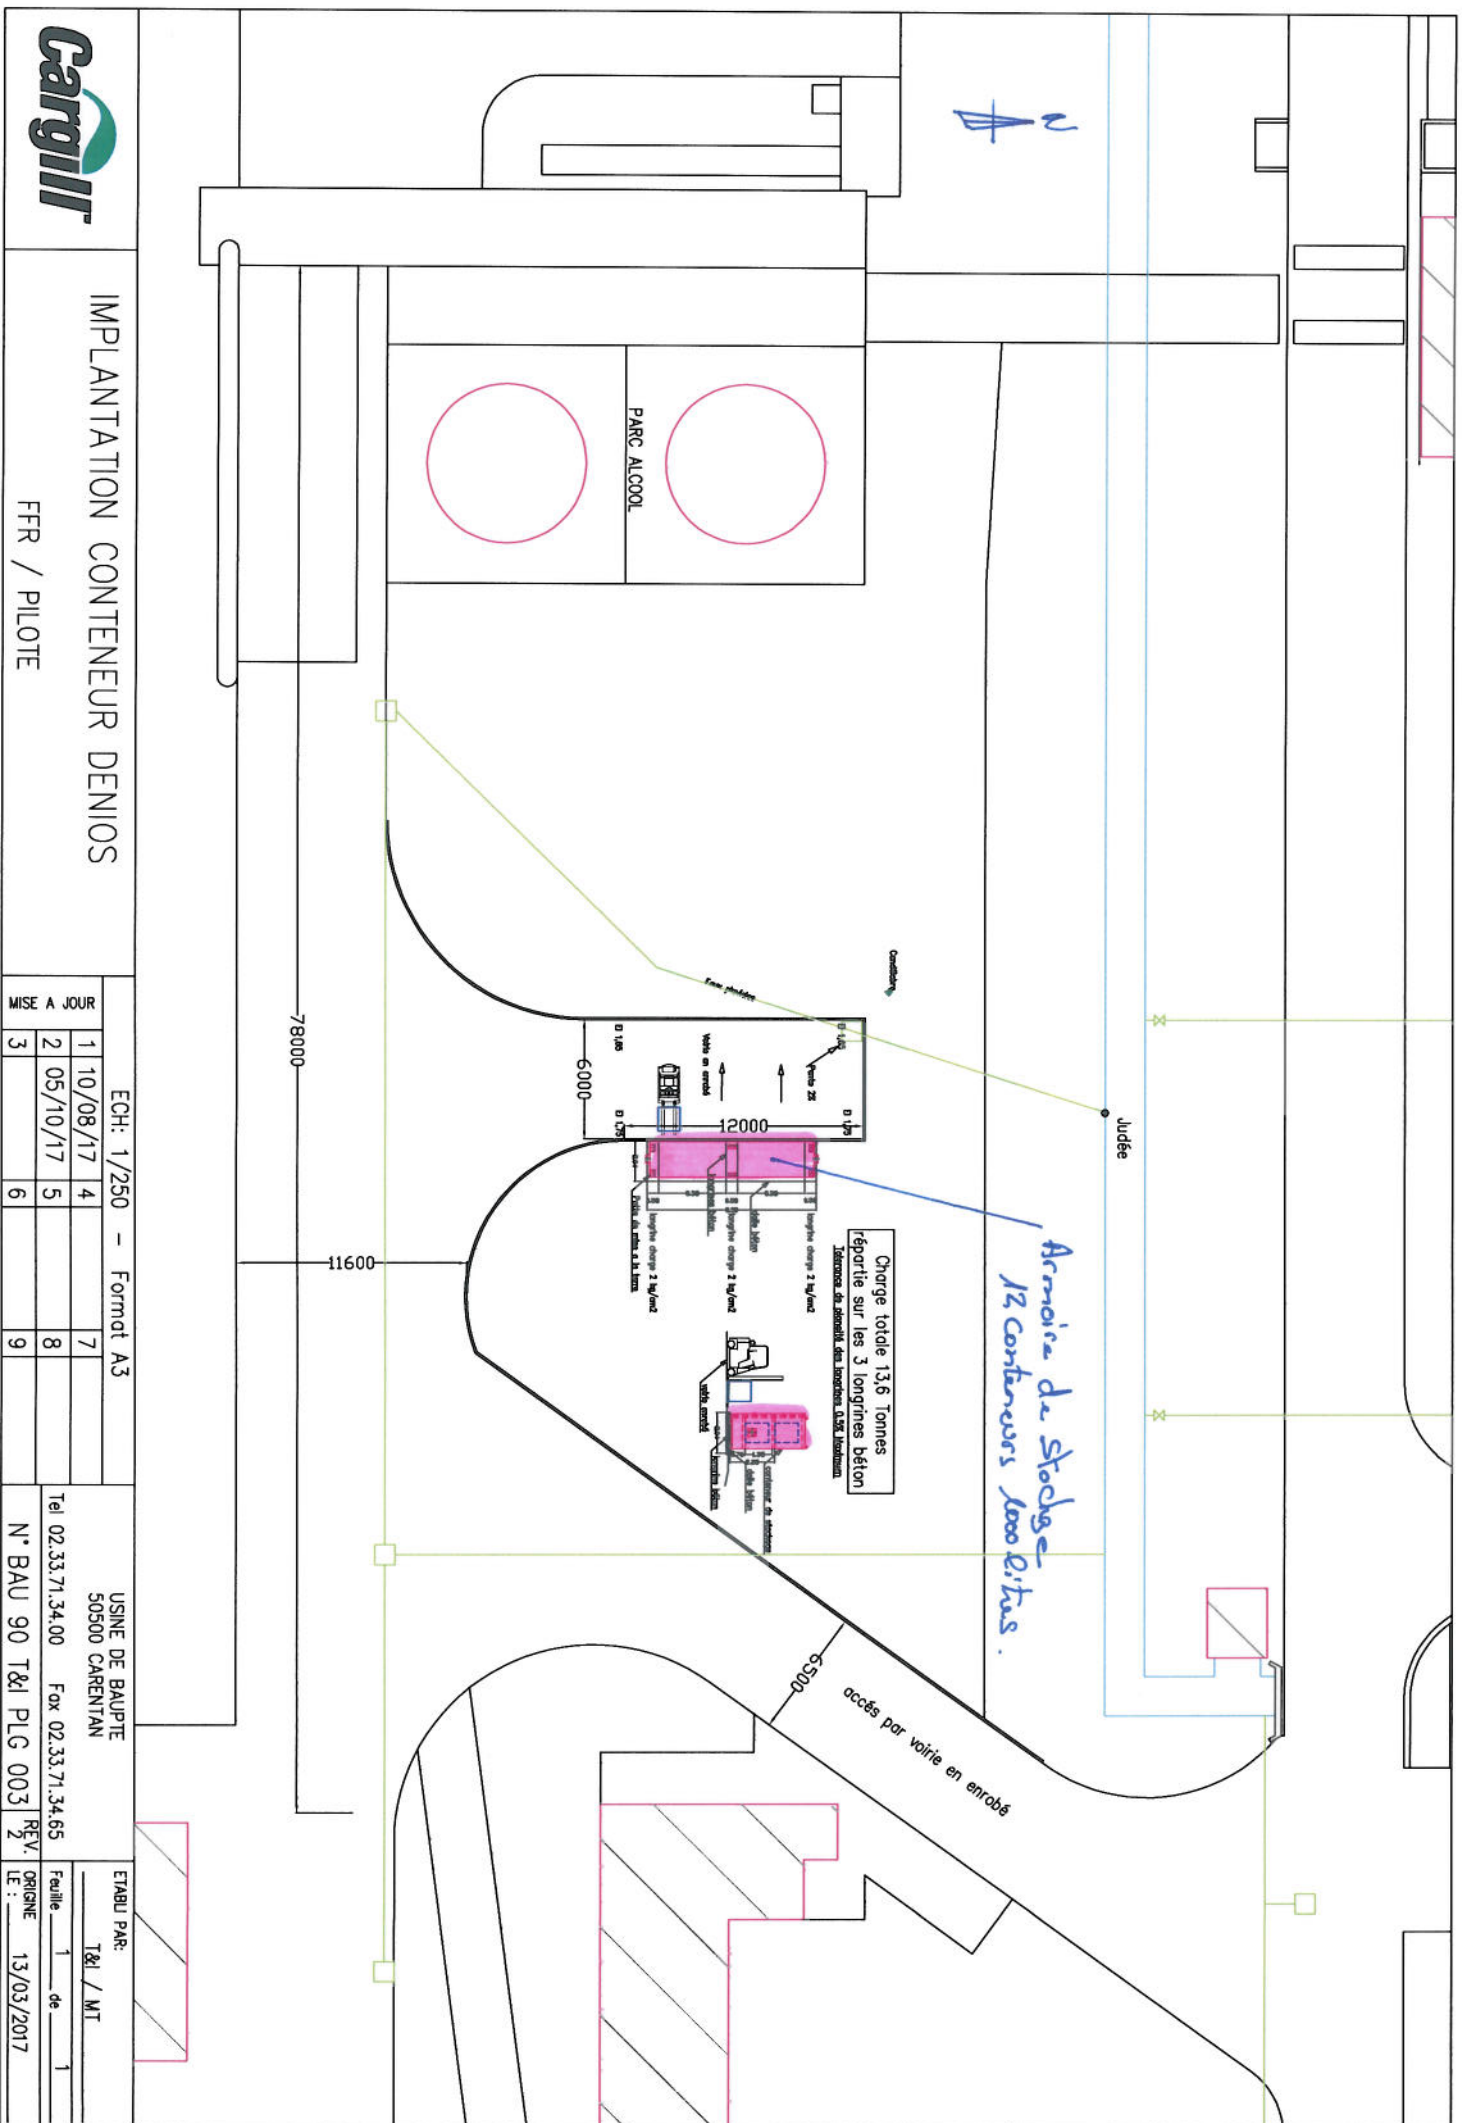








IMPLANTATION CONTENEUR DENIOS

FFR / PILOTE

ECH: 1/250 - Format A3								
1	10/08/17	4		7				
2	05/10/17	5		8				
3		6		9				

USINE DE BAUPTE
50500 CARENTAN
Tel 02.33.71.34.00 Fax 02.33.71.34.65
N° BAU 90 T&I PLG 003

ETABL PAR:
T&I / MT
Feuille 1 de 1
ORIGINE 13/03/2017
REV. 2

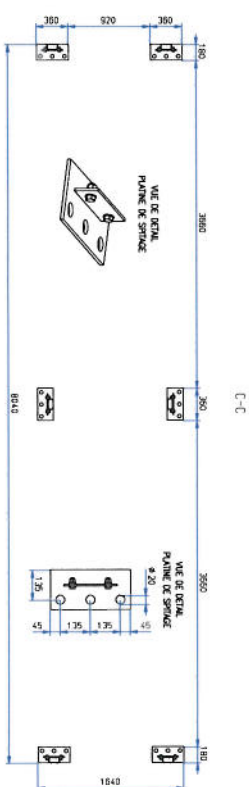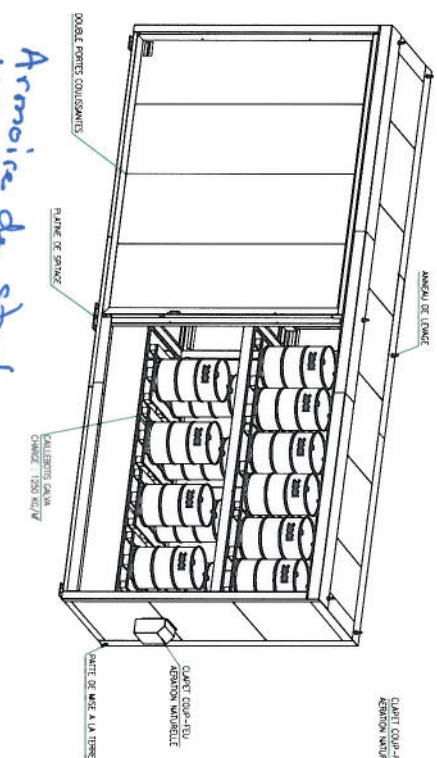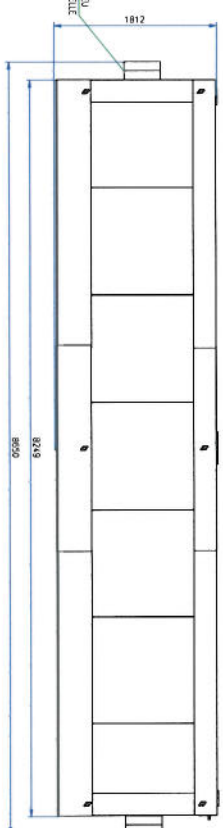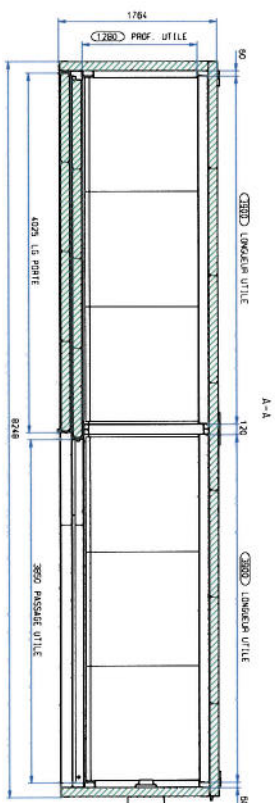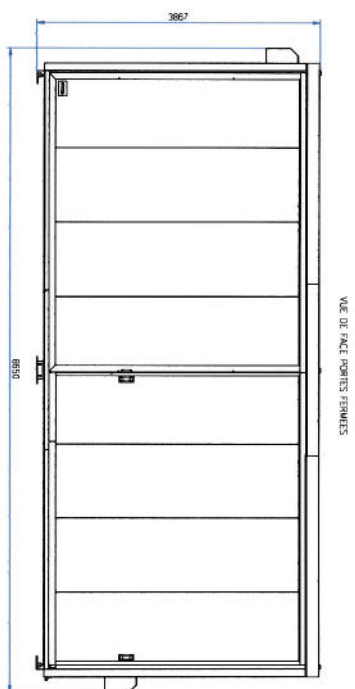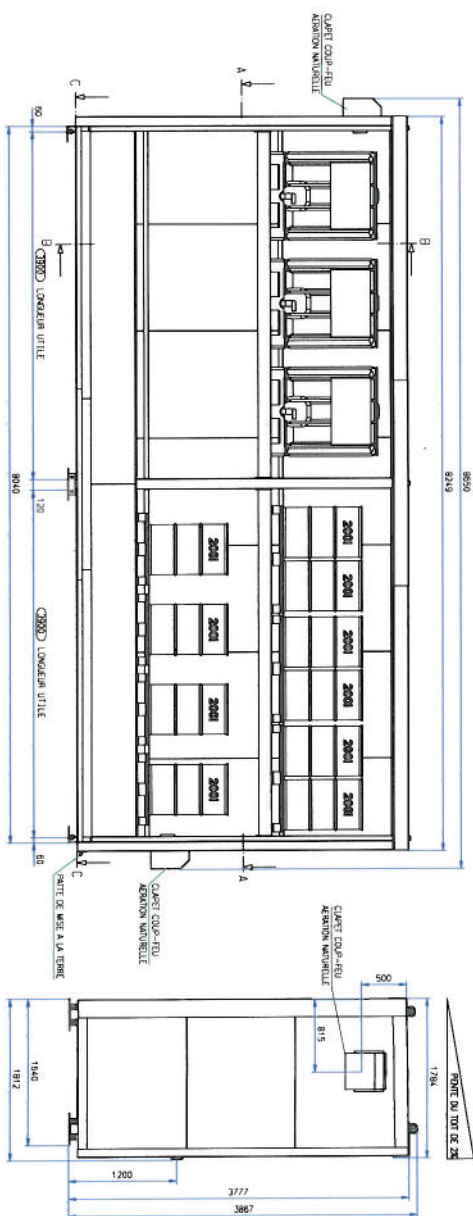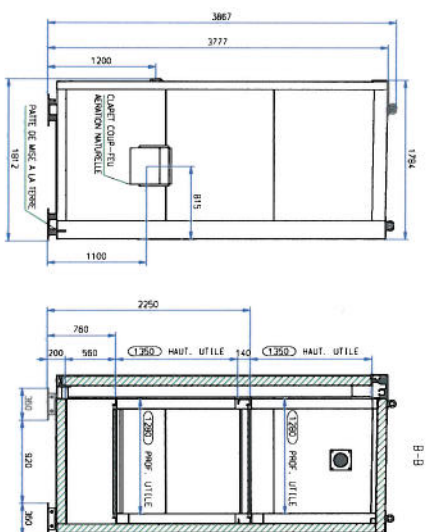


CUBITAINER DE 1000L LIFT (mm): 1000x1200x1200
CAPACITE DE STOCKAGE POSSIBLE: 12 CUBITAINERS



CAPACITE DE STOCKAGE POSSIBLE: 12 PALETTES SONT 48 FUTS



PUT DE 2000 SUR PALETTE 800x1200
CAPACITE DE STOCKAGE POSSIBLE: 16 PAQUETS SONT 32 PUTS

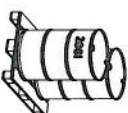

POWERED TECHNIQUE

- [illegible]

COMMITTEE ON STORAGE

- 48 fûts de 200L sur palette 1200x1200
- 12 cubains de 1000L
- 32 fûts de 200L sur palette 800x1200

[illegible]